

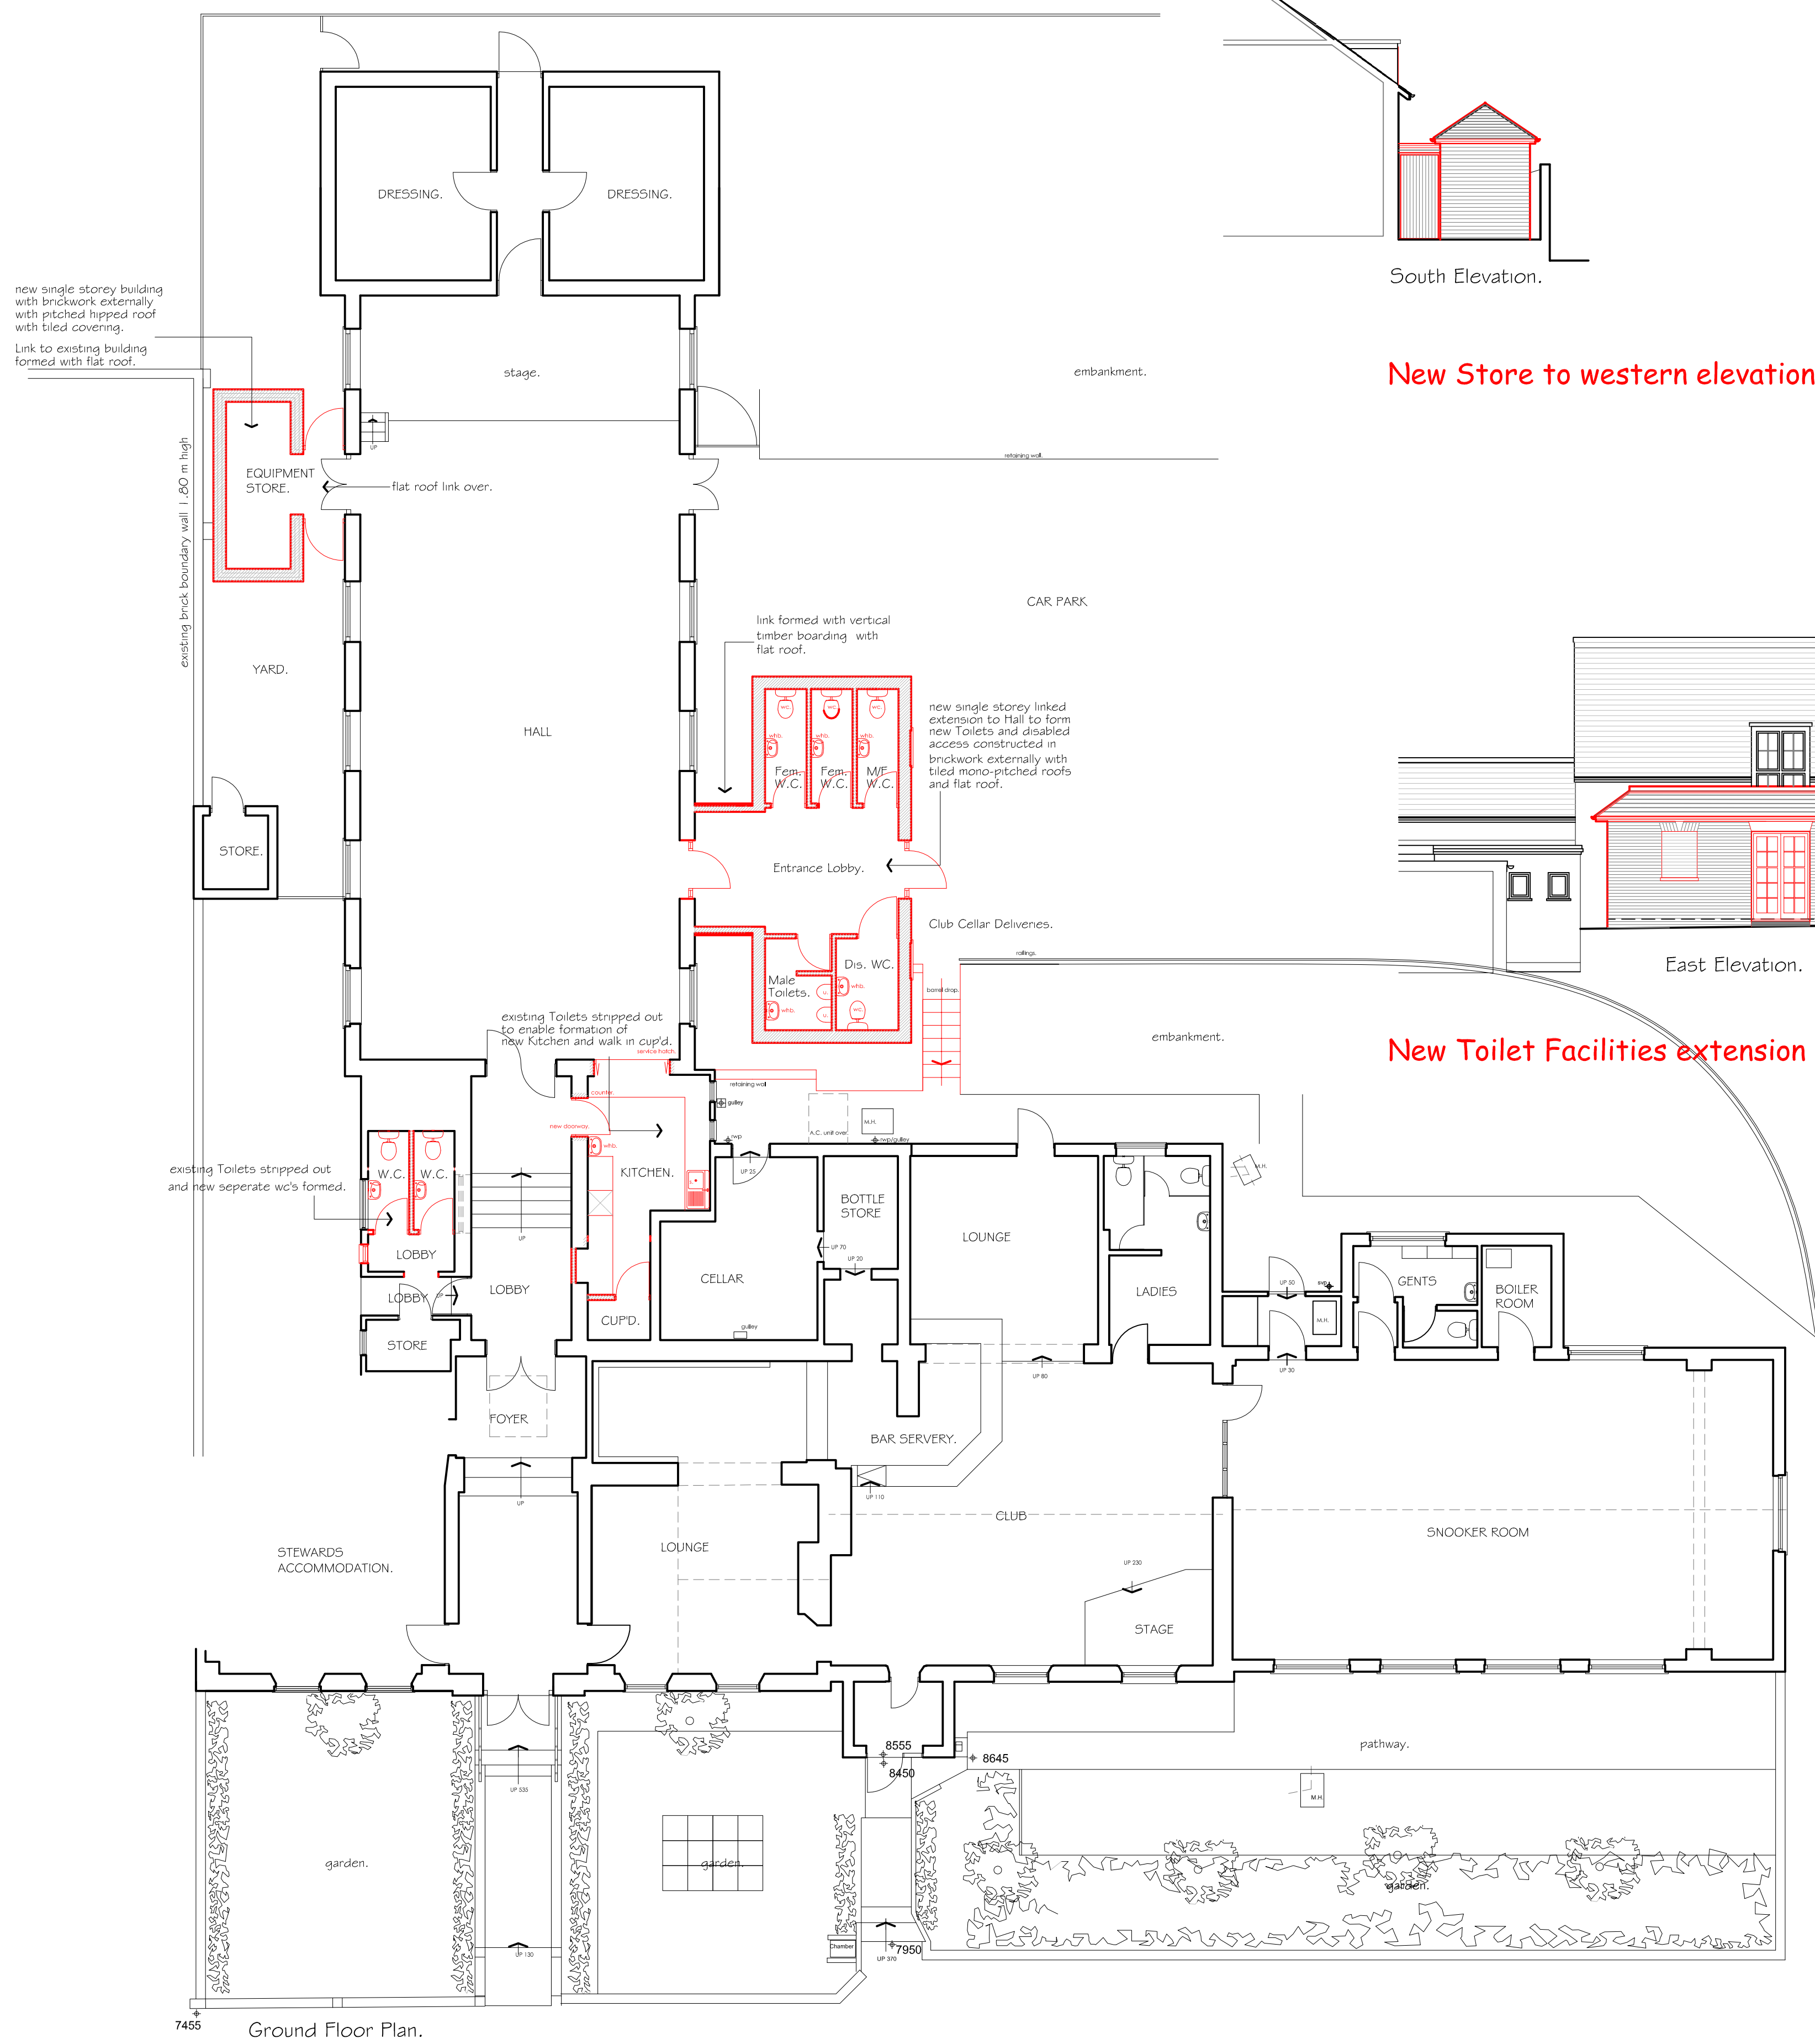
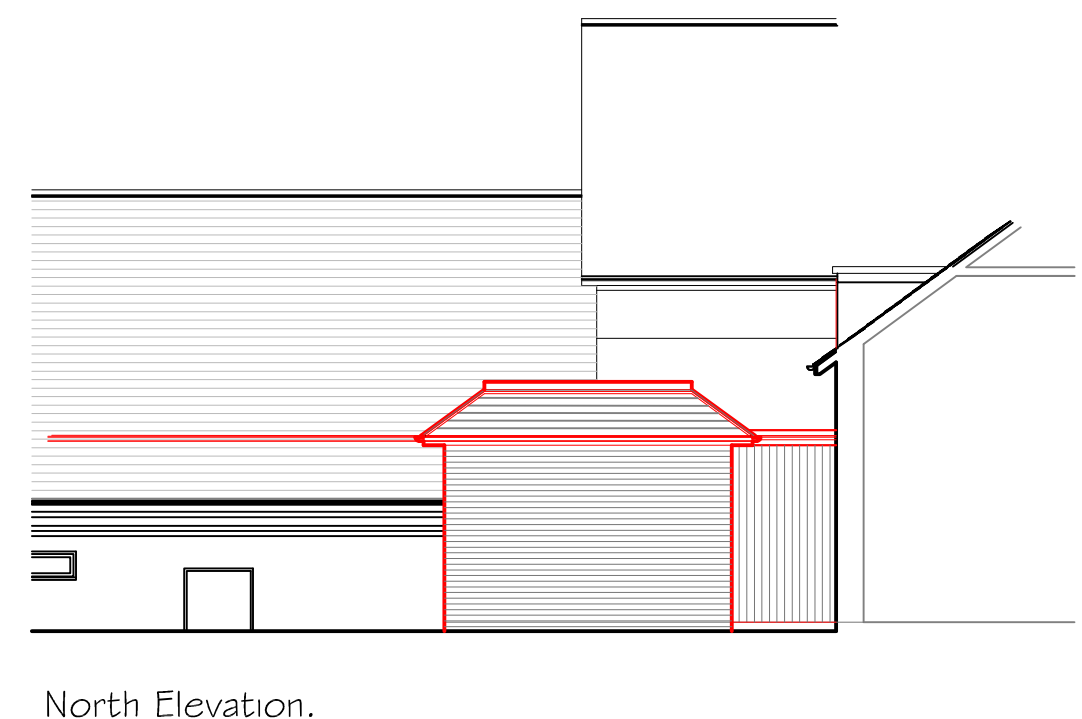
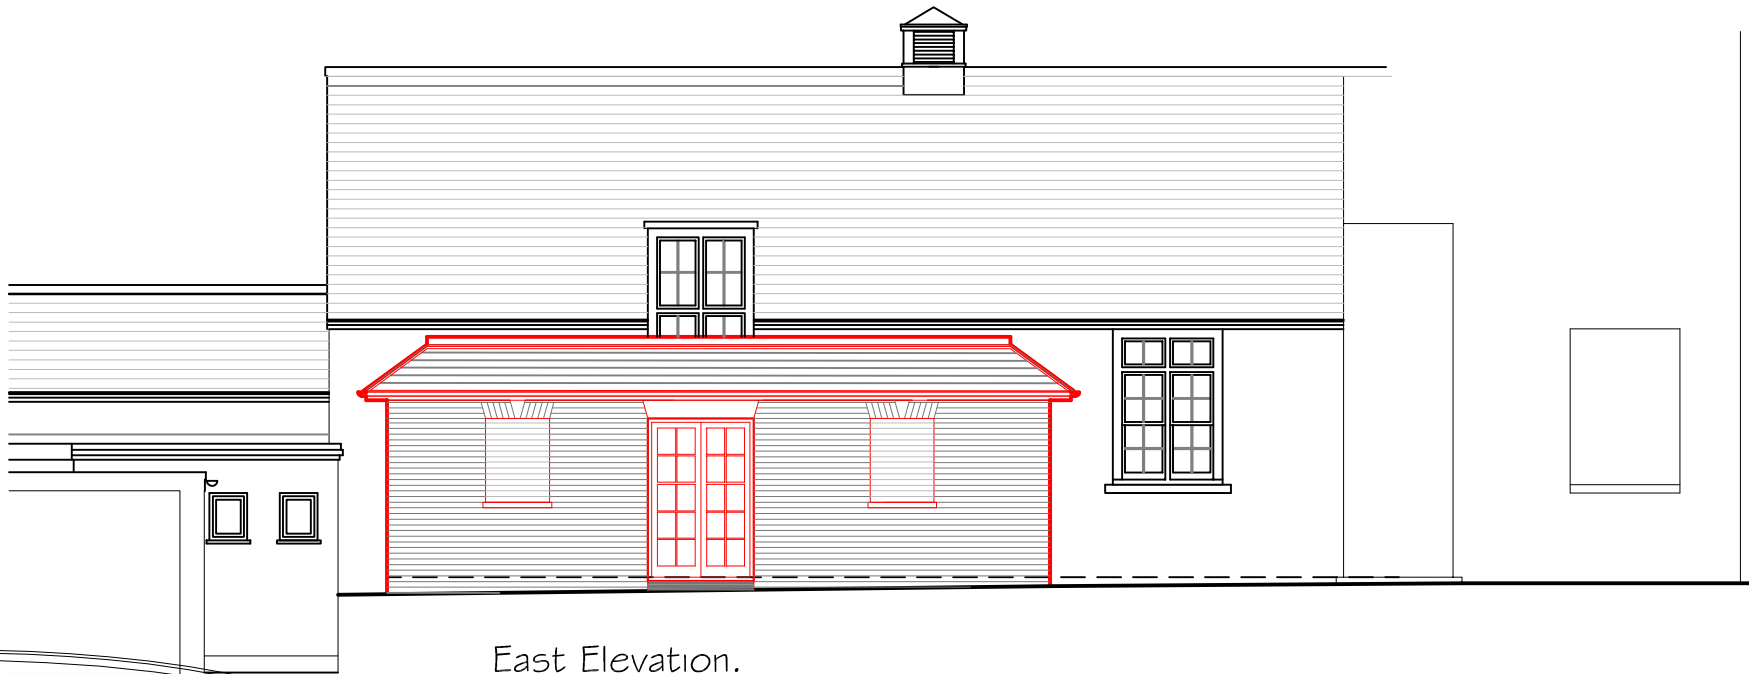


All dimensions must be checked on site and not scaled from this drawing.

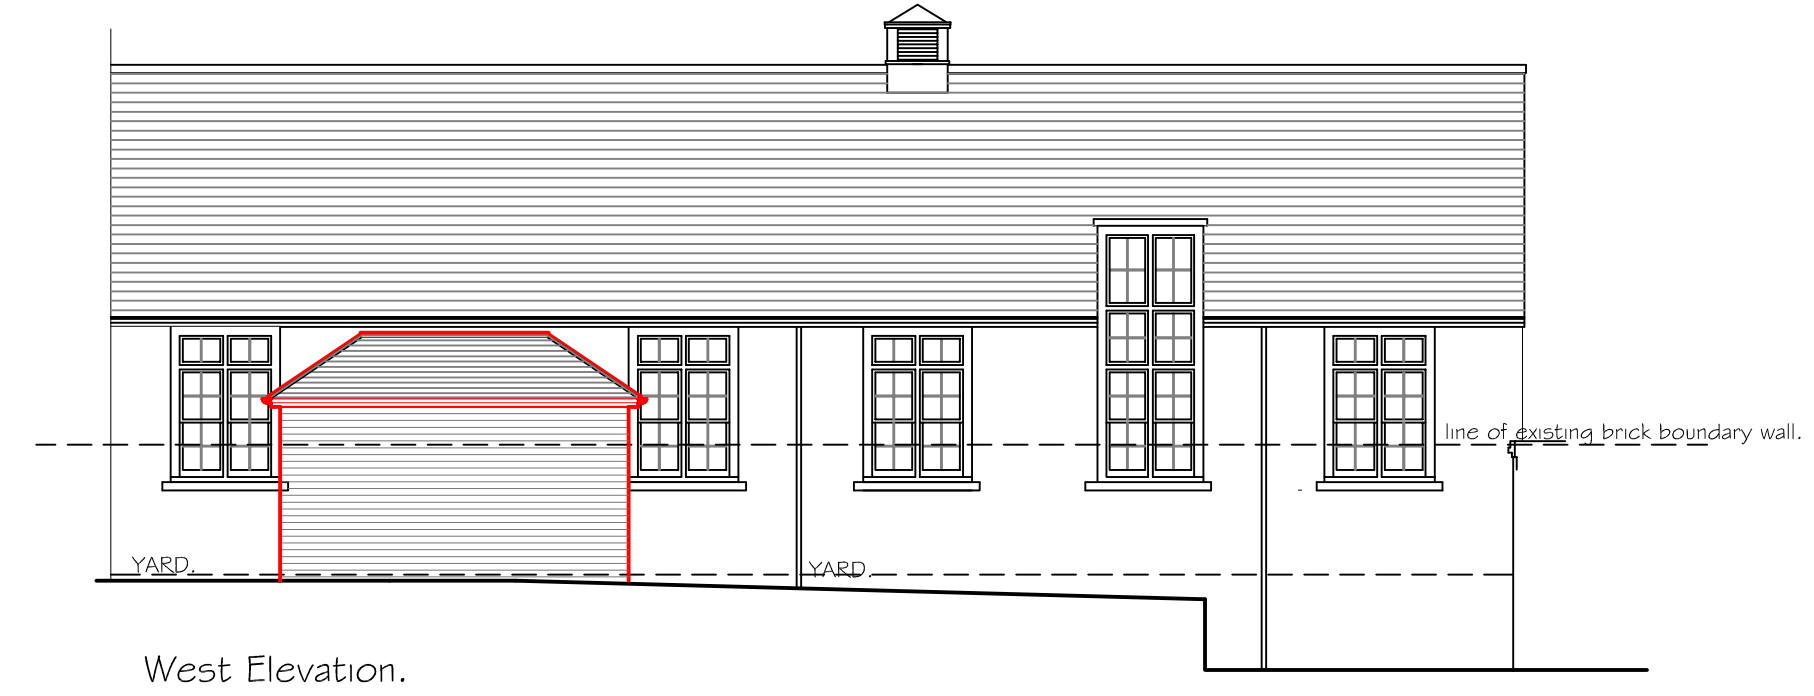

New Store to western elevation

New Toilet Facilities extension to eastern elevation

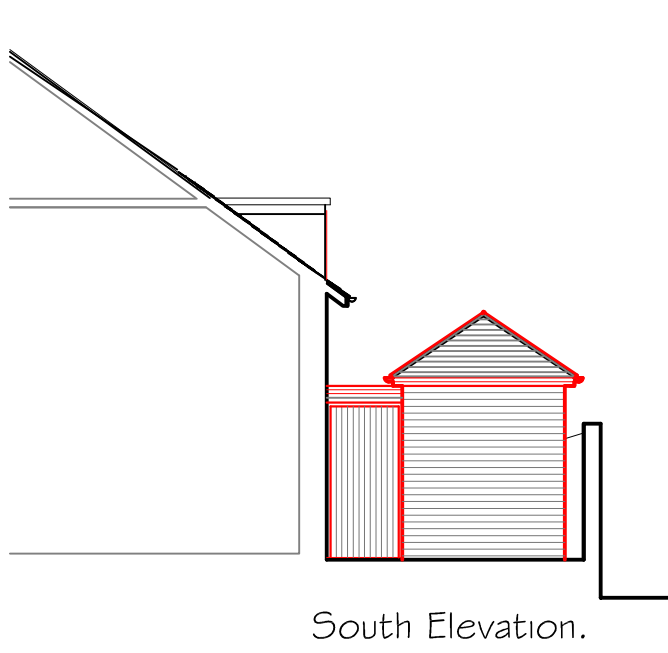

Revisions	

Client	Welton Village Memorial Hall Committee.
Project	Welton Village Memorial Hall Cowgate, Welton, East Yorkshire.
Title	Proposed alterations and upgrading works - : Ground Floor Plan & Elevations as proposed. SCHEME III
Scale	1:100
Date	April 2019
Drawn	Checked
Drawing No.	Revision
2018 - 07 - SK12.	-